


FLOOR PLAN GRAPHIC LEGEND

TYPICAL ASSEMBLY NOTATION:

- EXISTING TO REMAIN
- NEW CONSTRUCTION
- PROPOSED FURNITURE

PLAN NOTES

1. SEE SHEET G001 FOR GENERAL NOTES
2. DIMS ARE TO FACE OF FINISH FOR EXISTING CONDITIONS AND FACE OF STUD (FOS) FOR NEW CONDITIONS UNLESS NOTED OTHERWISE
3. ALL FLOOR LEVELS DENOTE TOP OF FLOOR FINISH, U.N.O.
4. VERIFY ALL EXISTING CONDITIONS AND DIMENSIONS. COORDINATE ANY DIMENSION CHANGES WITH ARCHITECT.
5. ELECTRICAL TO BE PERMITTED SEPARATELY BY CONTRACTOR

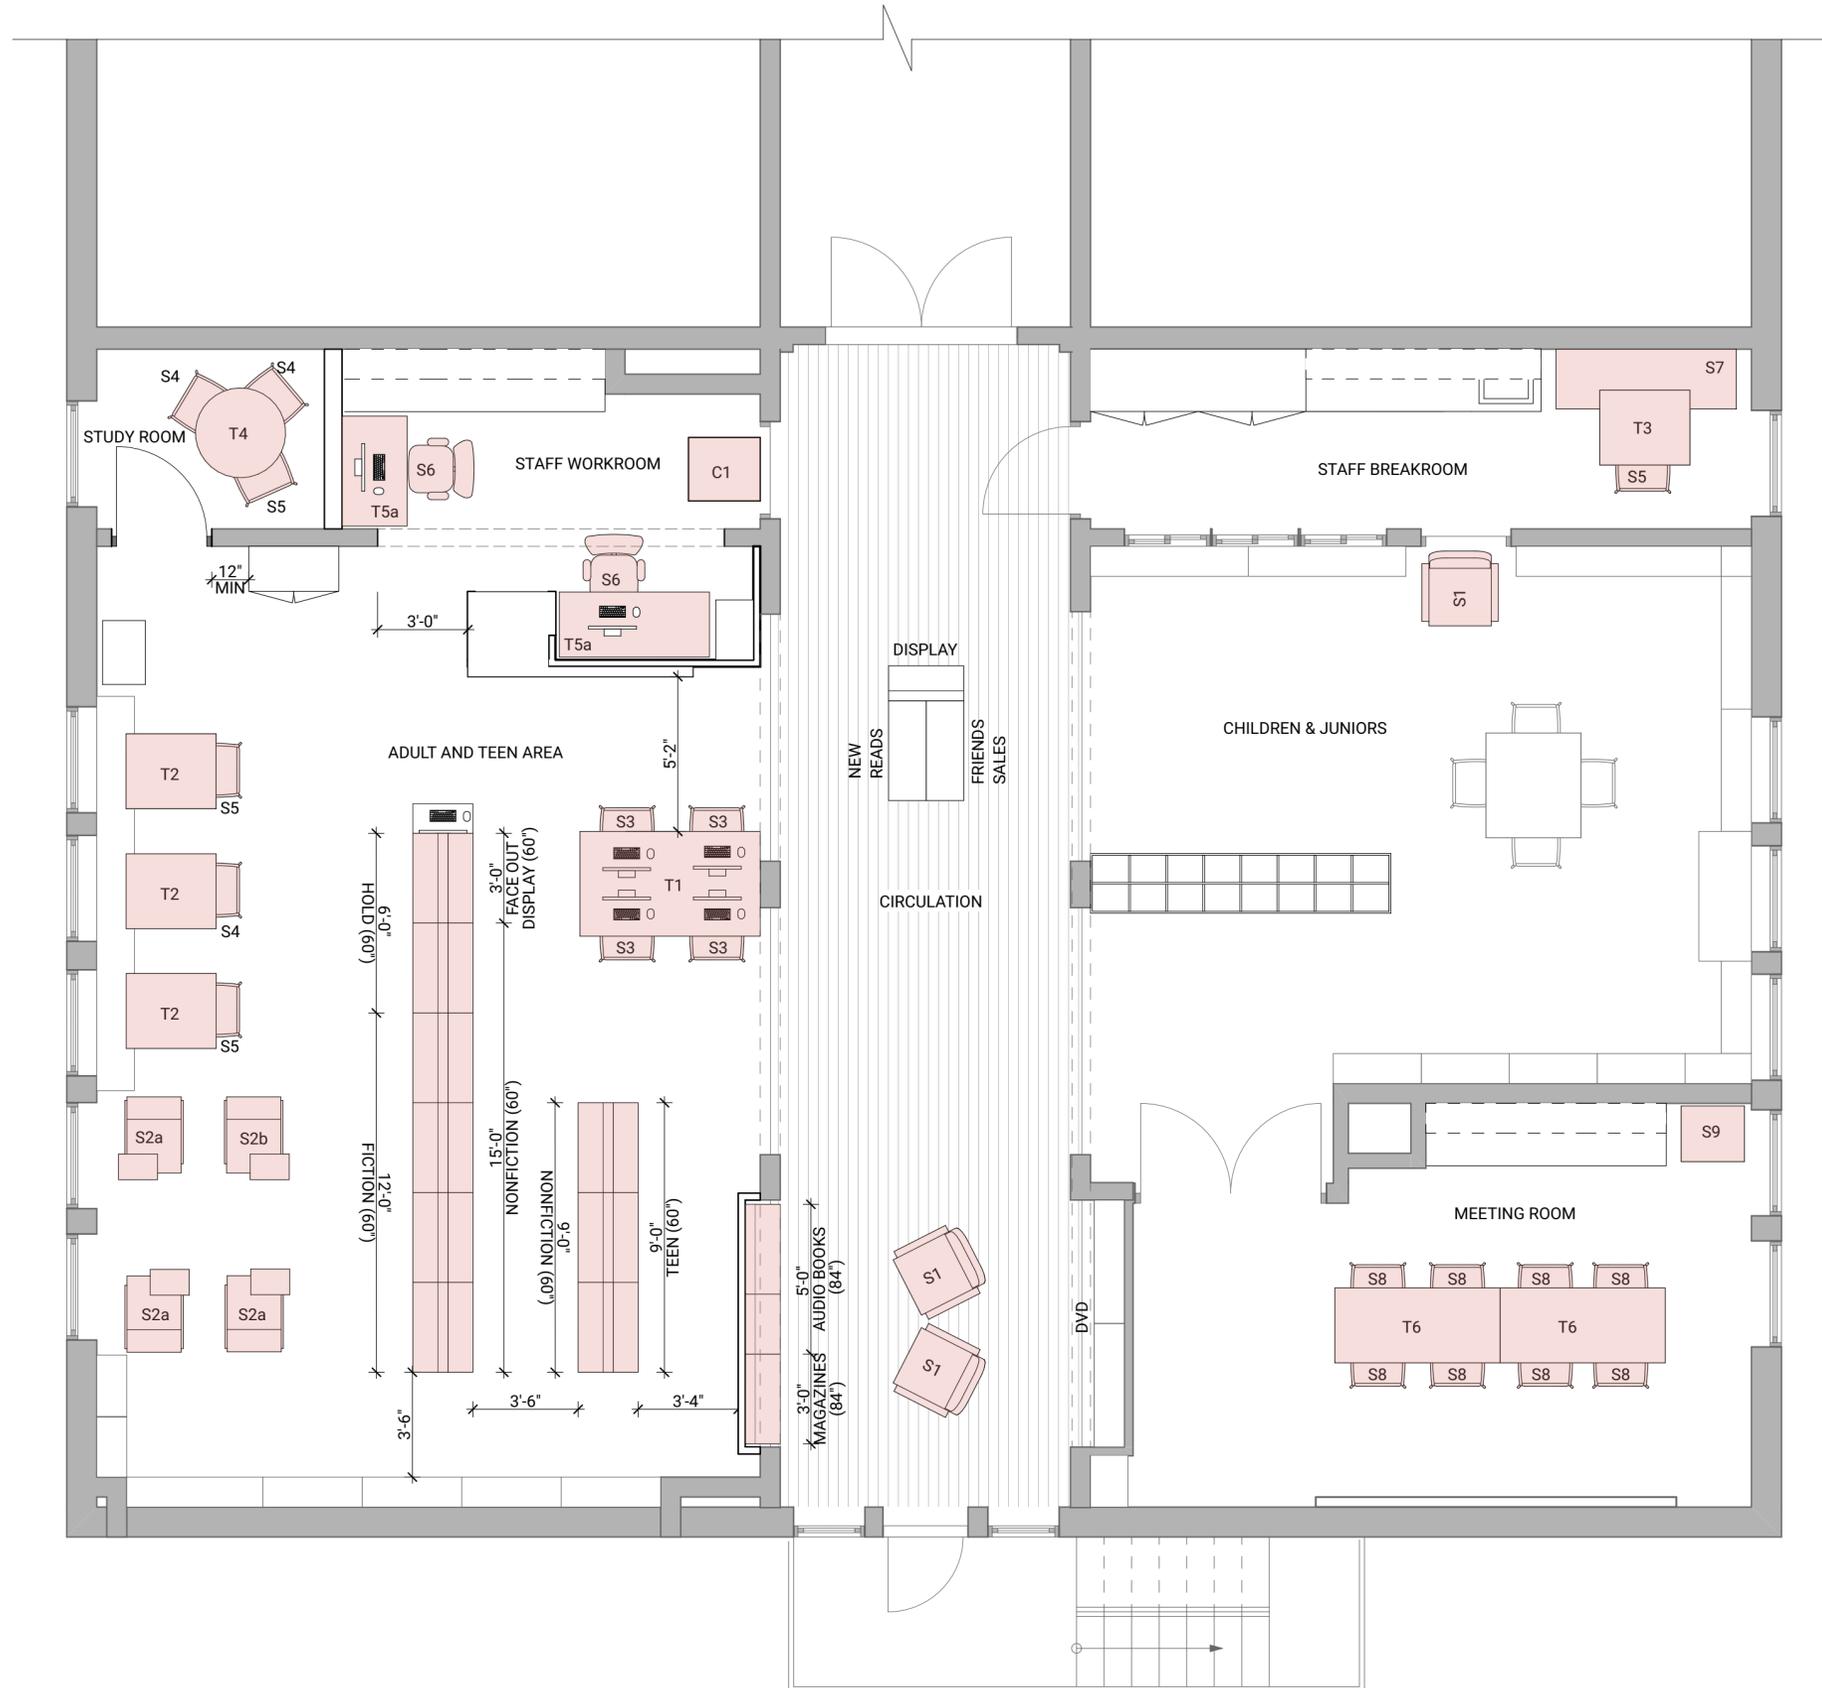

PROJECT
Metaline Falls Branch Library

PROJECT #
22001

LOCATION
302 Park ST Metaline Falls WA 99153

PREPARED FOR
Pend Oreille County Library District

REVISION	DATE	NAME

ARCHITECT STAMP

FIRST FLOOR FFE PLAN

09/12/22
FFE SET



1
A101

MAIN FLOOR FURNITURE, FIXTURE, & EQUIPMENT PLAN

SCALE: 1/4" = 1'-0"



A101

PROJECT
**Metaline Falls Branch
Library**

PROJECT #
22001

LOCATION
**302 Park ST Metaline Falls
WA 99153**

PREPARED FOR
**Pend Oreille County Library
District**

REVISION	DATE	NAME


ARCHITECT STAMP

FFE SHELVING


09/12/22

FF&E SET


A102

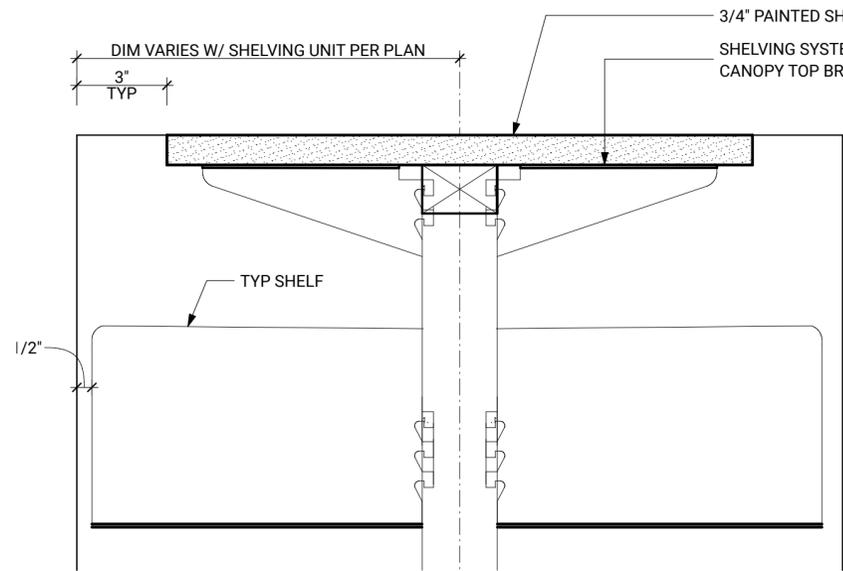

SECTION: TYPICAL BOOKSHELF TOP DETAIL

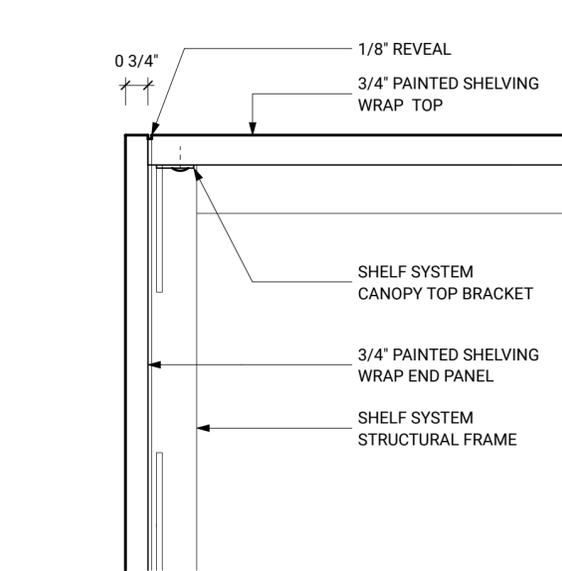

ELEVATION AT TOP

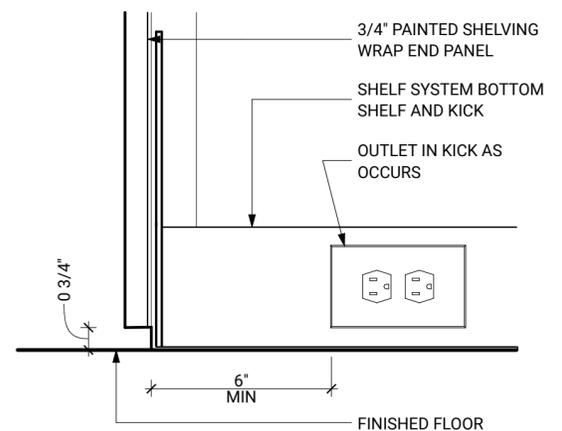

ELEVATION AT BASE

- GENERAL NOTES**
1. ALL PANELS ARE 3/4" PDT MDF.
 2. FINISH TO BE LOW V.O.C. SEMI GLOSS PAINT. PROVIDE SAMPLE OF END PANEL REVEL JOINT (MIN 6" LONG) WITH PAINT SAMPLE FOR FINAL REVIEW. FINAL COLOR TBD. UPON SAMPLE REVIEW.
 3. ALL ESTEY SHELVING IS 'ARTIC WHITE'

5 ESTEY SHLEVING TOP AND PANEL

A102 SCALE: 1' = 1'-0"

Shelving Bid General Notes:

- 1 Base Bid includes new Estey Shelving at select locations in interior of reading room
- 2 Estey Standard Shelving to be Arctic White finish, weld frame integral back units with integral back (non-sloping) base shelves. See specialty shelves for any location of specialty bases
- 3 All shelving is to receive painted MDF shelf wraps. See details.
- 4 Shelving does not receive integrated lighting. Note one plan location where power and data is located in a floor box to feed future card catalog. Installers to assure access to box is possible by removing base shelf following shelf installation.
- 5 Installer is responsible for design and engineering of any anchors required due to shelving height
- 6 Floor plan graphically shows some elements of custom casework in children's area that hold books, but are not in shelving bid scope. Contact architect for any questions on scope.

Base Bid: New Library Shelving Per Plans with All New Wraps

Area	Plan Label	Item	Height	Width	Shelf Depth	Base Depth	Single/Double Sided	Quantity	# of levels (including base)	Provide Wraps	Specialty Shelves, if applicable
Adult and teen area	Various 60	Estey Shelving - weld frame integral back	60"	36"	10"	20"	double	9	5	end and top	-
Circulation	Magazine 84	Estey Shelving - weld frame integral back	84"	36"	12"	12"	single	1	6	none	Provide lift up Periodical Display Shelves and Periodical Base Shelf
Circulation	Audio books 84	Estey Shelving - weld frame integral back	84"	24"	10"	10"	single	1	8	none	VIF height
Circulation	Audio books 84	Estey Shelving - weld frame integral back	84"	36"	10"	10"	single	1	8	none	VIF height

1 SHELVING BID GENERAL NOTES

A102 SCALE: 1:0.36